


# Bike & Pedestrian


The revised LPA includes providing additional bike and pedestrian accommodations on the NS corridor. Pedestrian accommodations will be located adjacent to the roadway, separated by a curb. Bike accommodations will be included where space allows, but may not be available everywhere.

## Option 1

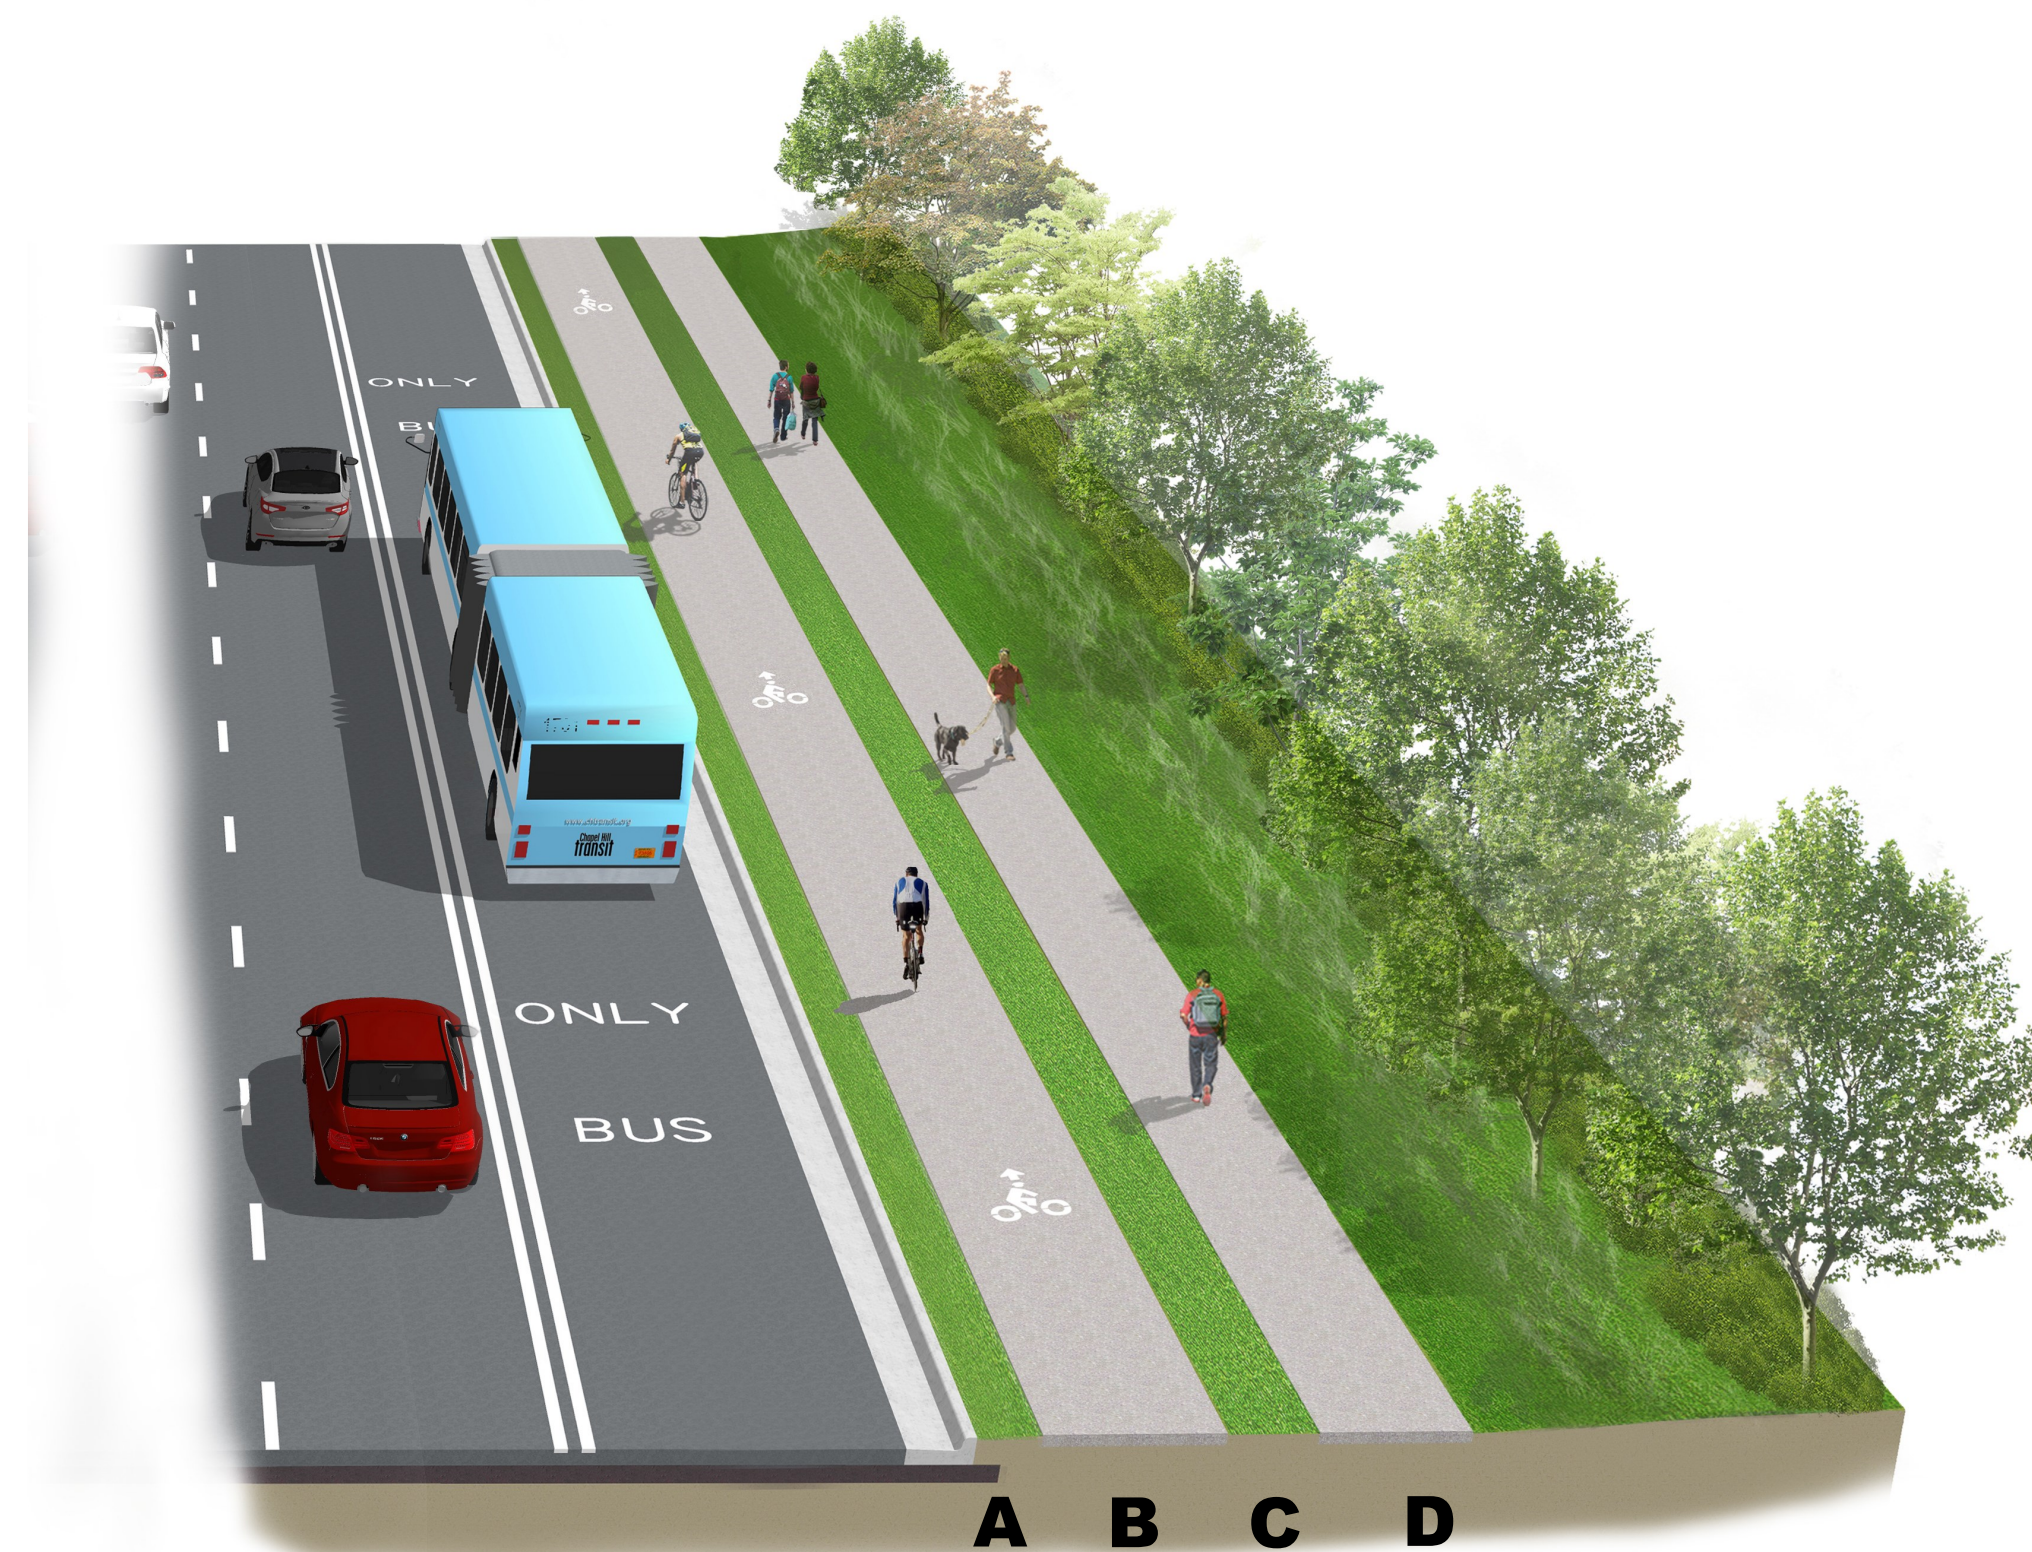


- A– Buffer: 0-5 feet**
- B– Bike Lane: 8-10 feet**
- C– Buffer: 2-3 feet**
- D– Sidewalk: 5 feet**

## Option 2

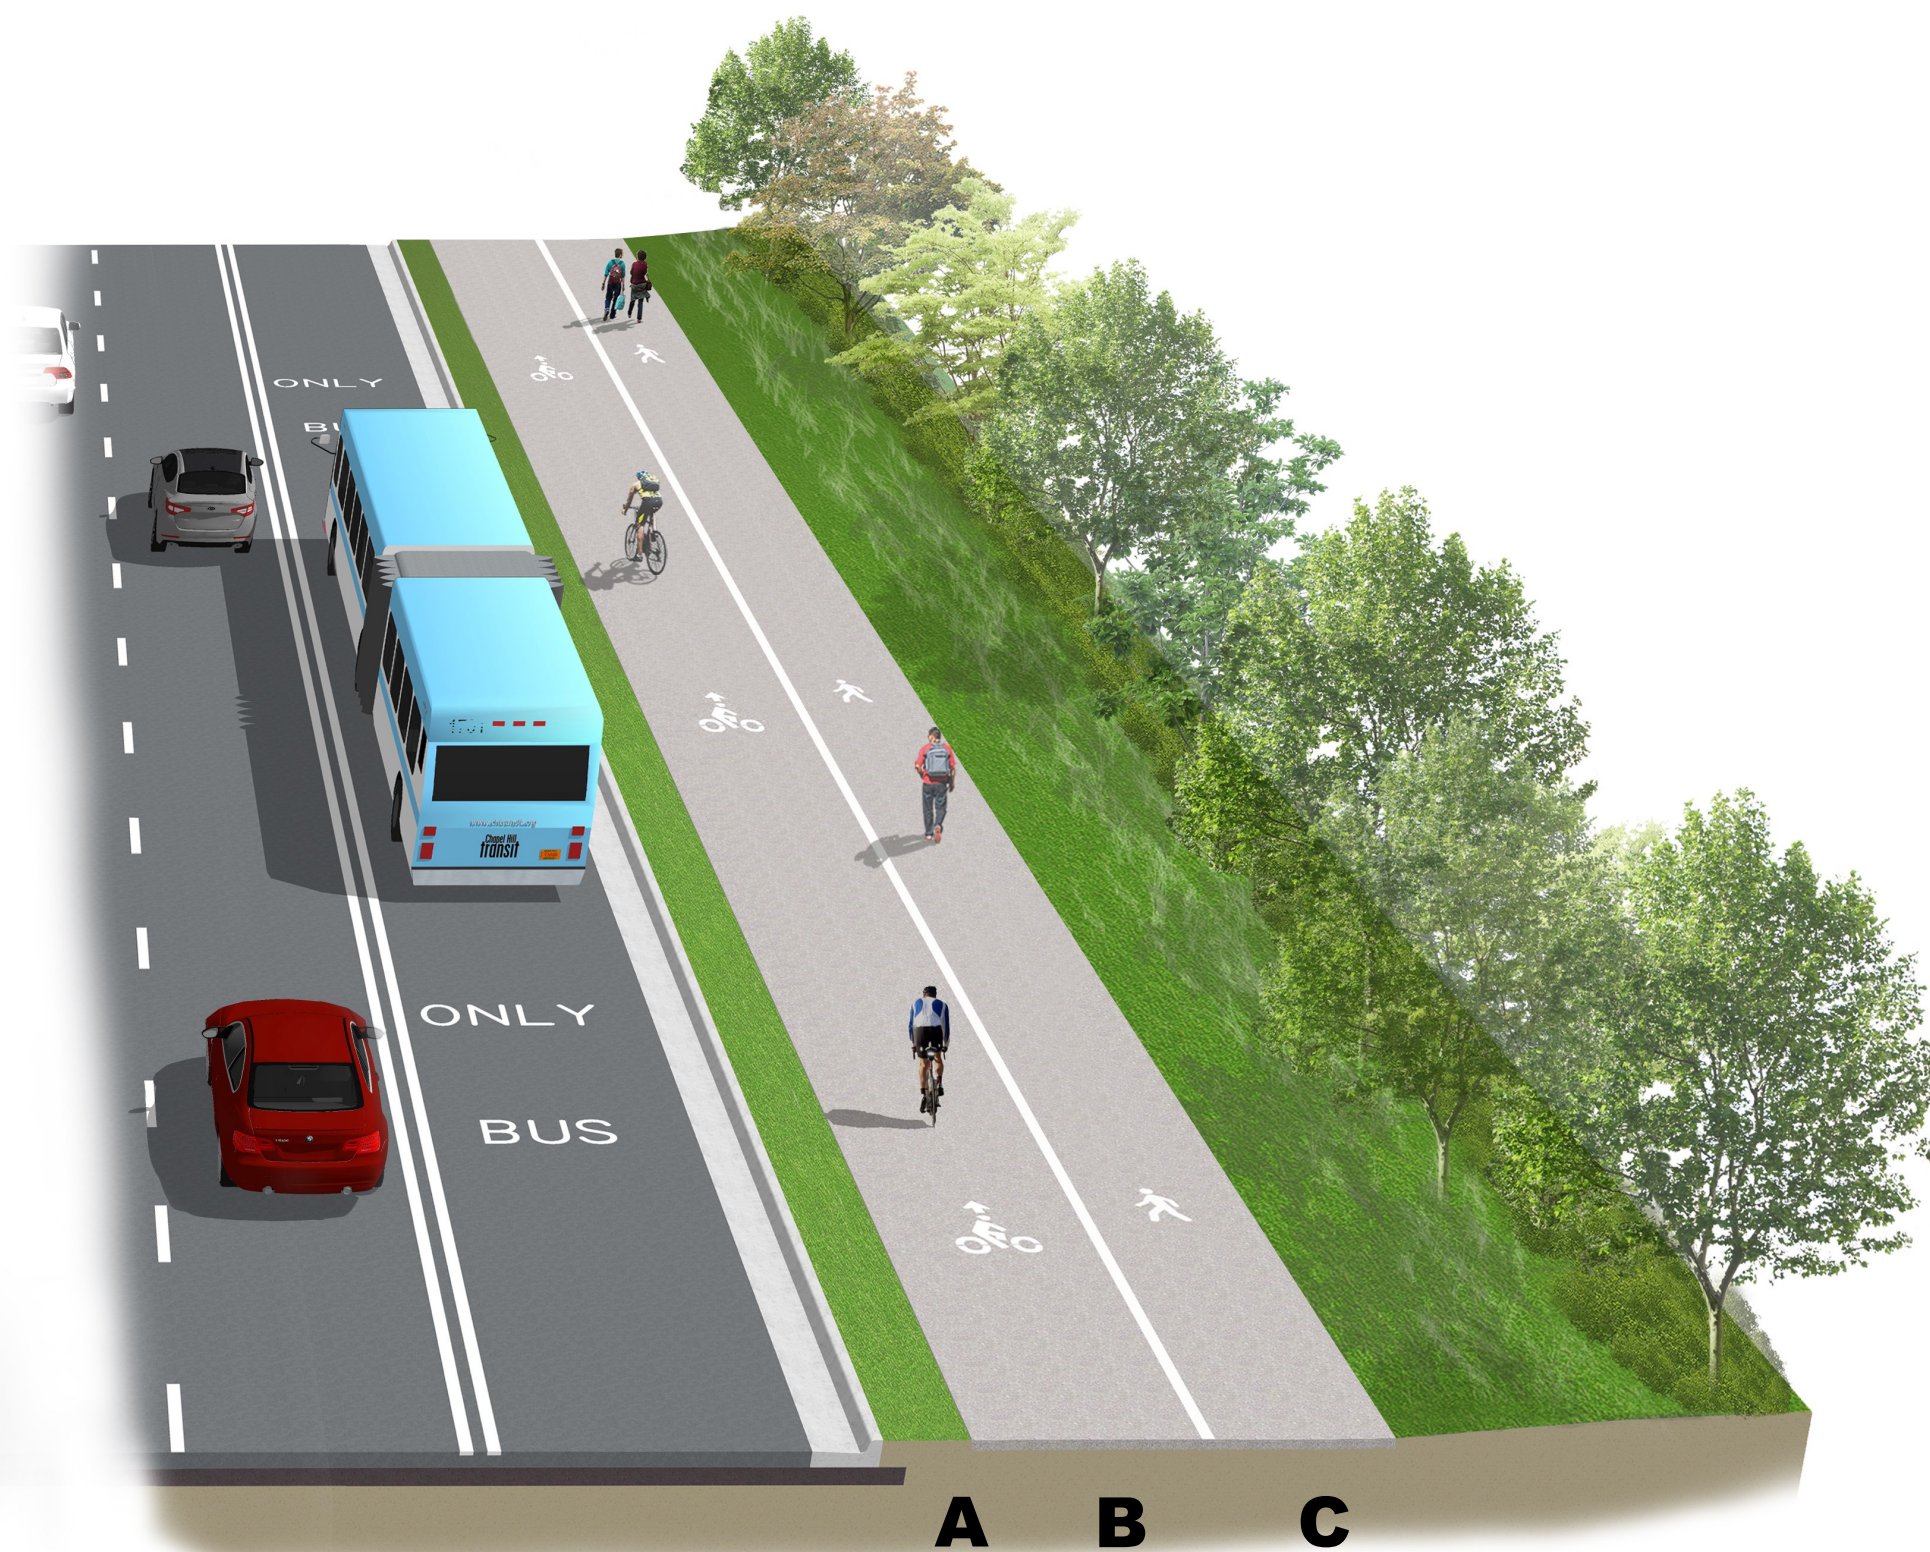

- A– Buffer: 0-5 feet**
- B– Bike Lane: 6-10 feet**
- C– Sidewalk: 4-5 feet**

## Option 3

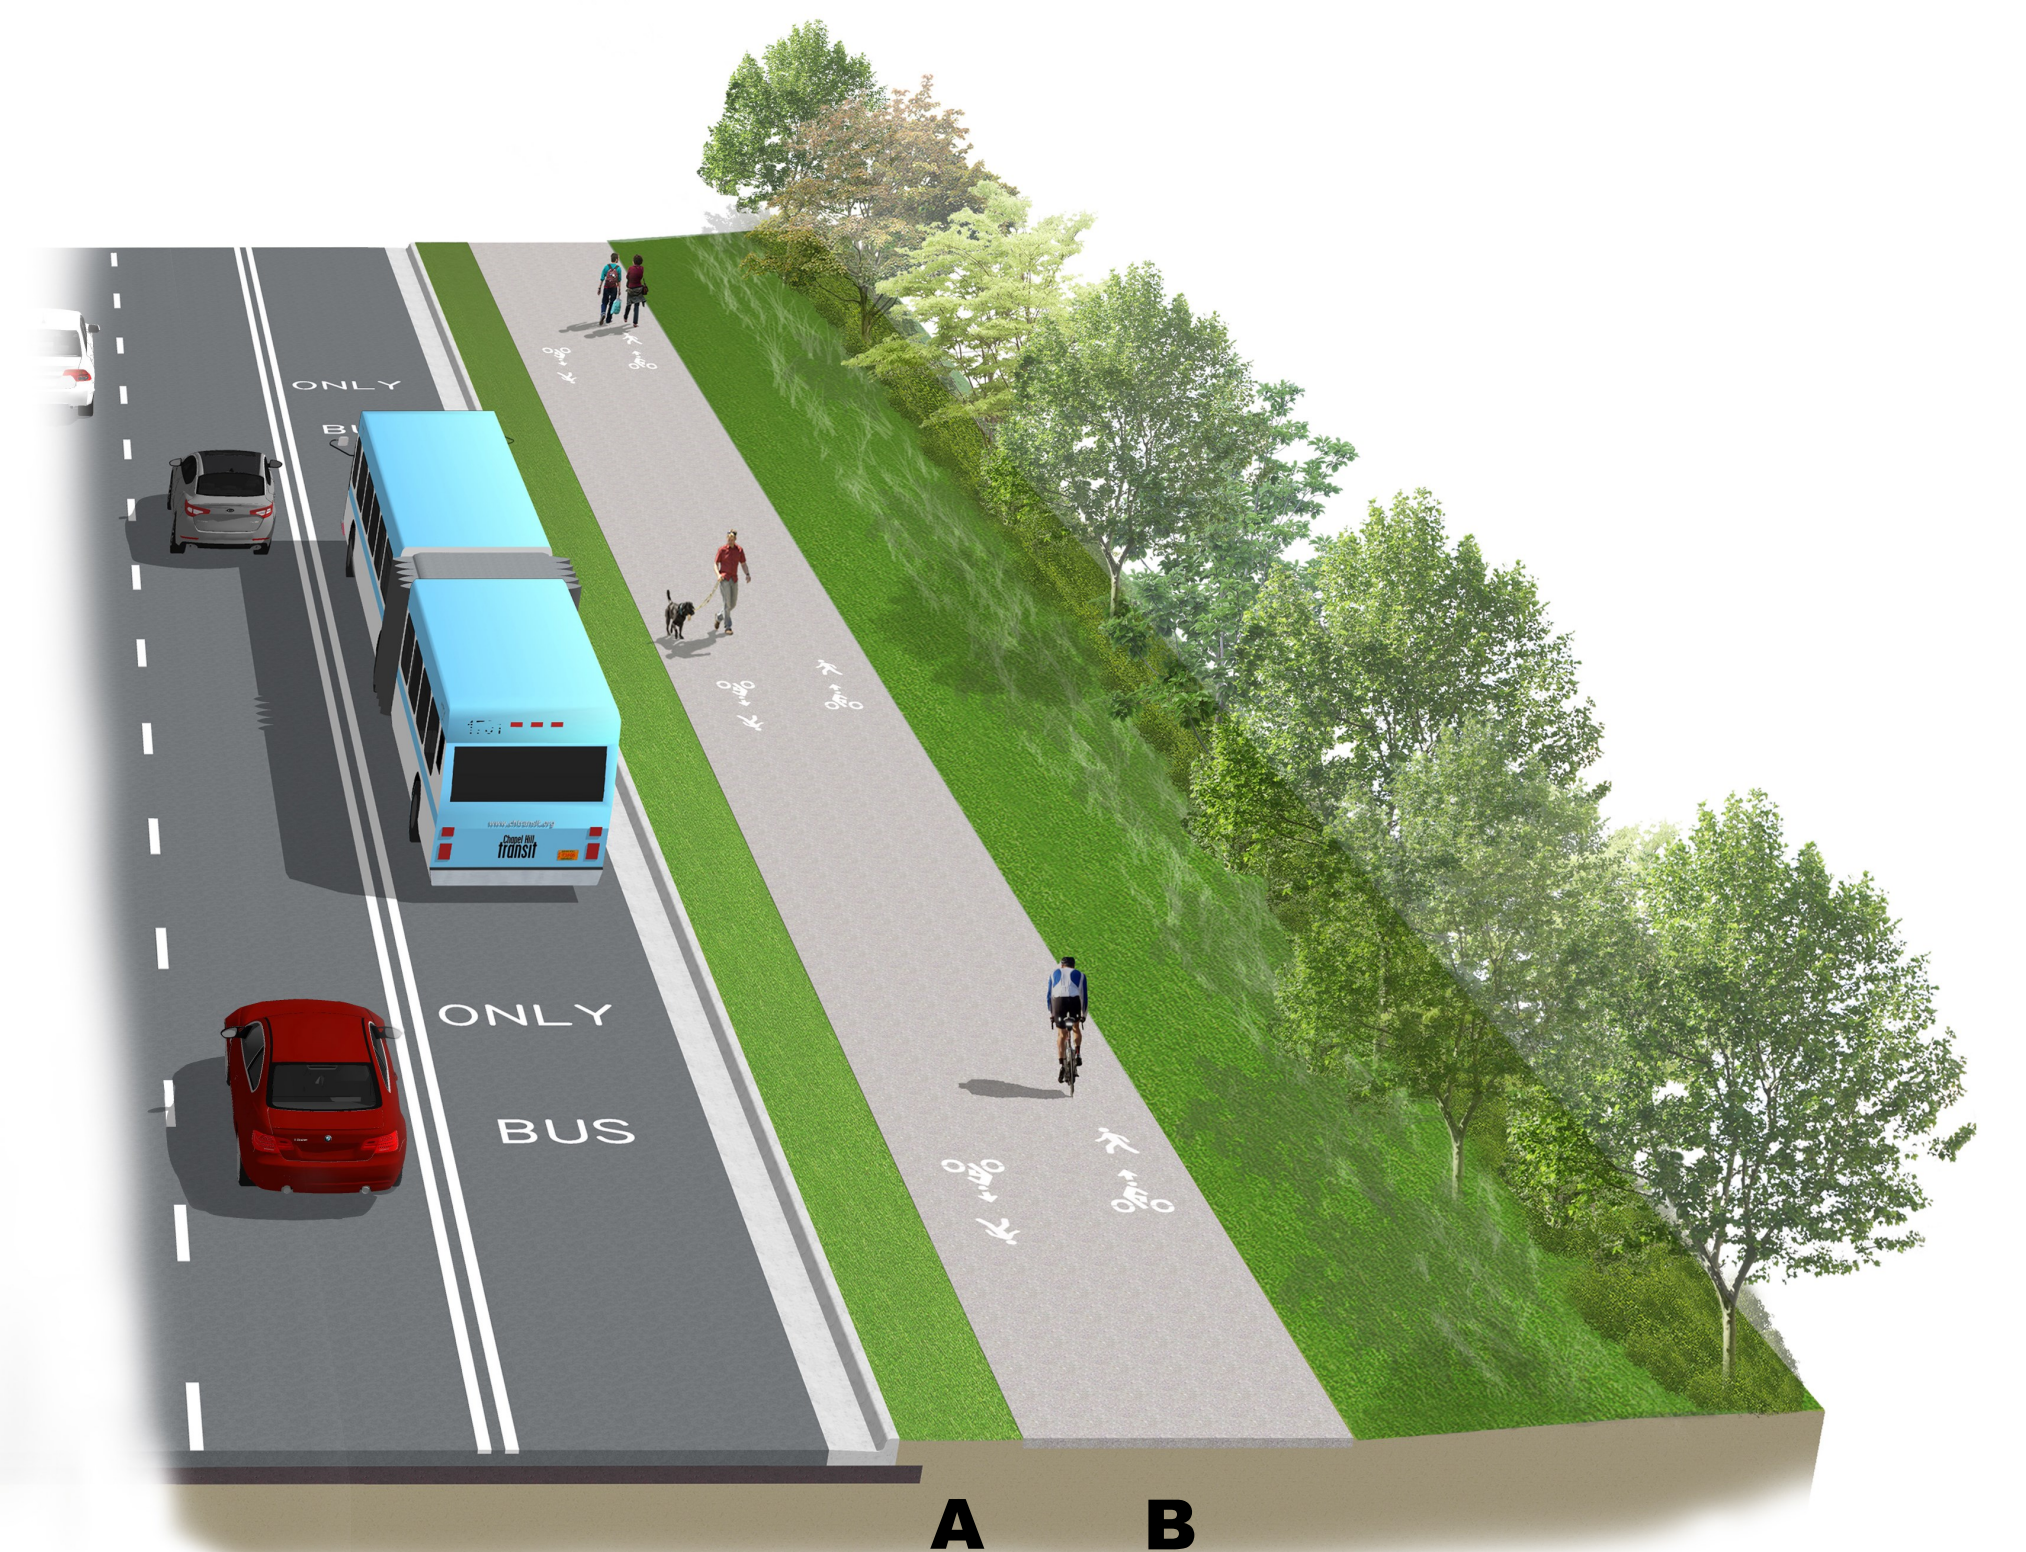

- A– Buffer: 0-5 feet**
- B– Multi-Use Path: 10-12 feet**